




PROPOSED
BUILDING LOCATION
250,000 SF WITH
EXPANSION TO
1,000,000 SF

PROPOSED ACCESS
ROAD R/W

LIMITS OF
CONSTRUCTION

CONSTRUCTION LIMIT LINE

GRAPHIC SCALE

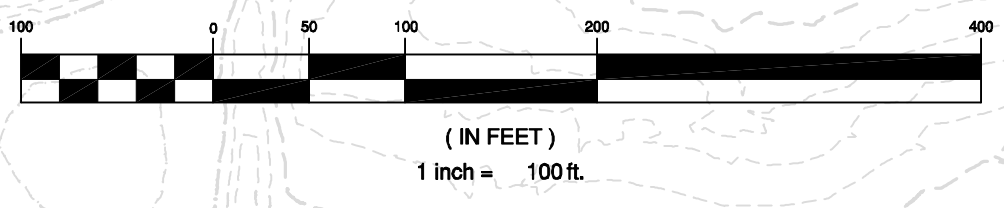

Draper Aden Associates
Engineering • Surveying • Environmental Services
Blacksburg, VA
2206 South Main Street
Blacksburg, VA 24060
540-552-4291
www.daa.com

PRELIMINARY GRADING AND E&S PLAN
NEW RIVER VALLEY COMMERCE PARK
SITE E PRELIMINARY GRADING
PULASKI COUNTY, VIRGINIA

REVISIONS	
DESIGNED BY:	CAH
DRAWN BY:	AJH
CHECKED BY:	CBK
SCALE:	1" = 100'
DATE:	JULY 31, 2014
PROJECT NUMBER:	B13156B-02
C2.00	